


BORING LOG

BORING NO.: N7-P45 MENDEZ ST.
PROJECT: PONCHARTRAIN PARK IMPROVEMENTS
PROJECT LOCATION: NEW ORLEANS, LA
BORING LOCATION: SEE BORING LOCATION PLAN
BORING ELEVATION: EXISTING GRADE
GEOL/ENGR: RM
METHOD: AUGER

PROJECT NO.: B12-090
DATE DRILLED: 01/31/14
DATE COMPLETED: 01/31/14
WATER LEVEL: NE
WATER LEVEL DATE: 01/31/14
LOGGED BY: CT
DRILLER: LTI

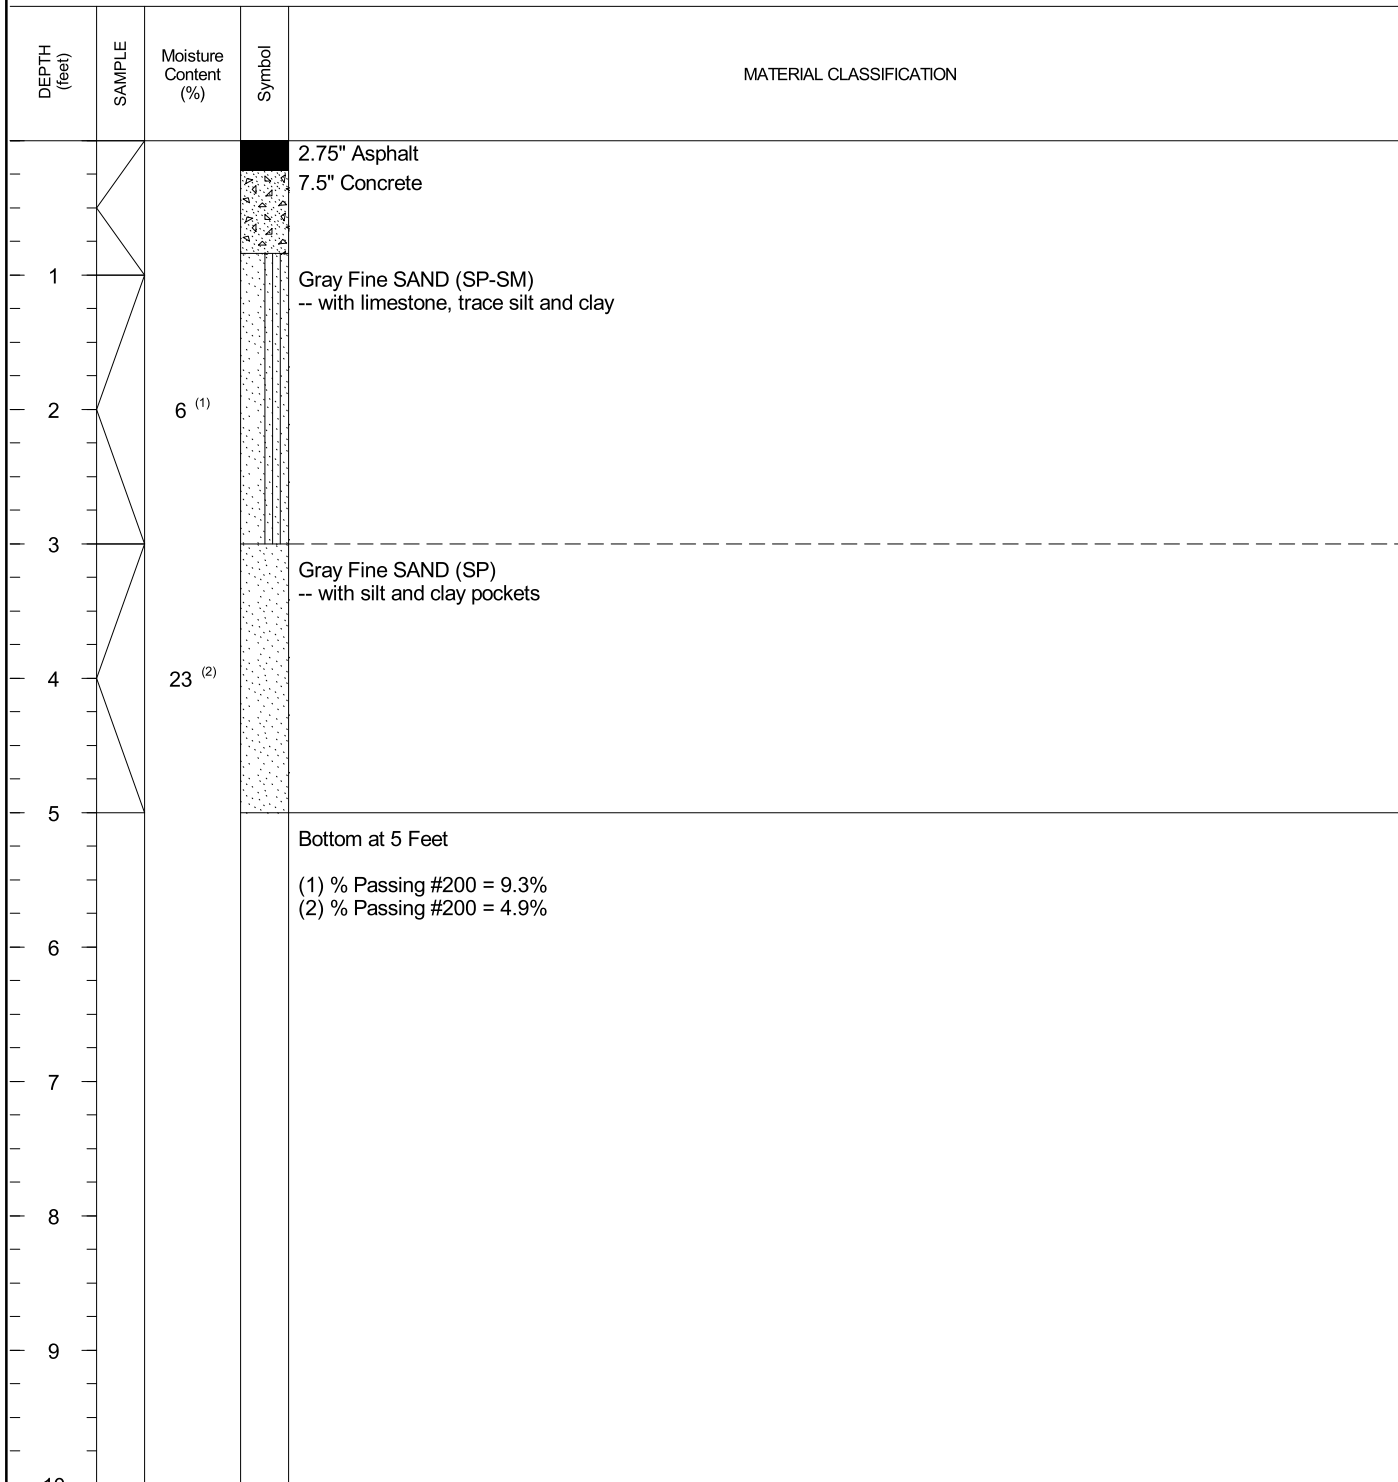

COMMENTS: NE: NONE ENCOUNTERED

AUGER